



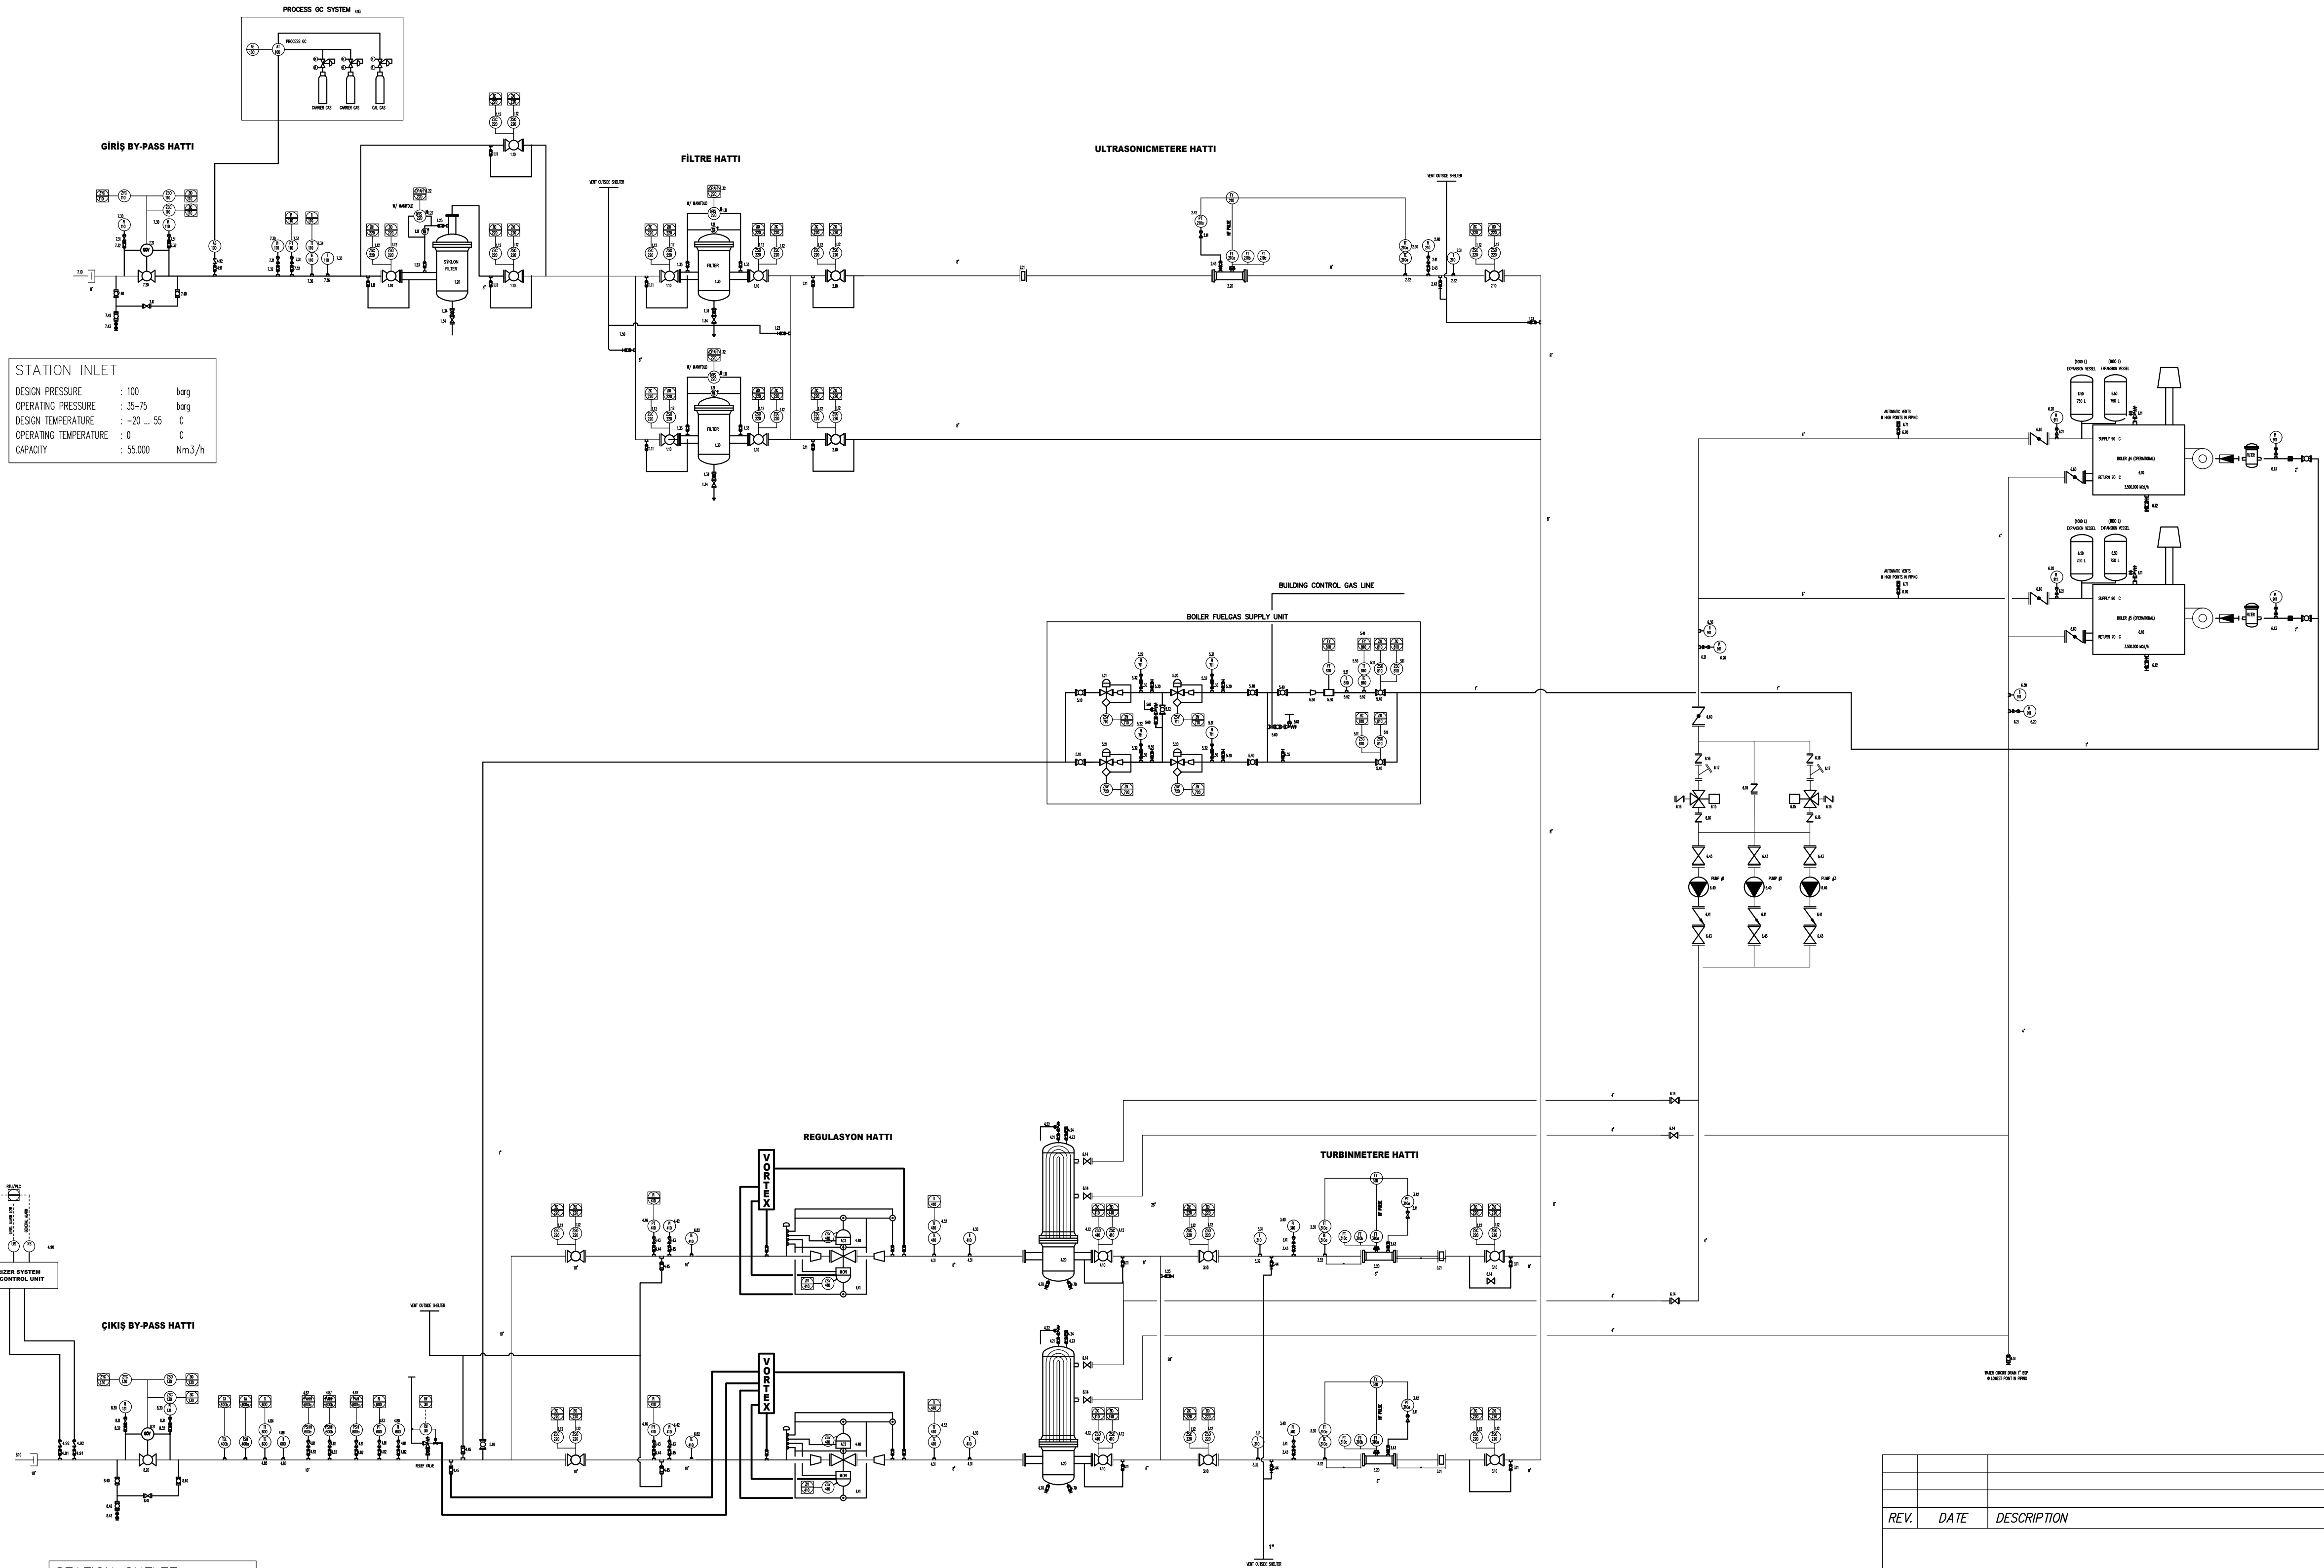

REV.	DATE	DESCRIPTION	CHECKED	APPROVED

**BOTAŞ**
PETROLEUM PIPELINE CORPORATION
ANKARA - TÜRKİYE

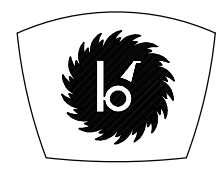

DRAWN	I.MUTLU	KARAMAN A2		
DESIGNED	I.MUTLU	55.000 Nm ³ /h RMS-A STATION		
CHECKED	M. SAHİN	PIPING & INSTRUMENTATION DIAGRAM		
APPROVED	T.CIGDEM	SCALE	DRAWING NO:	BOTAS REF.
		1: 25		REV. B

